

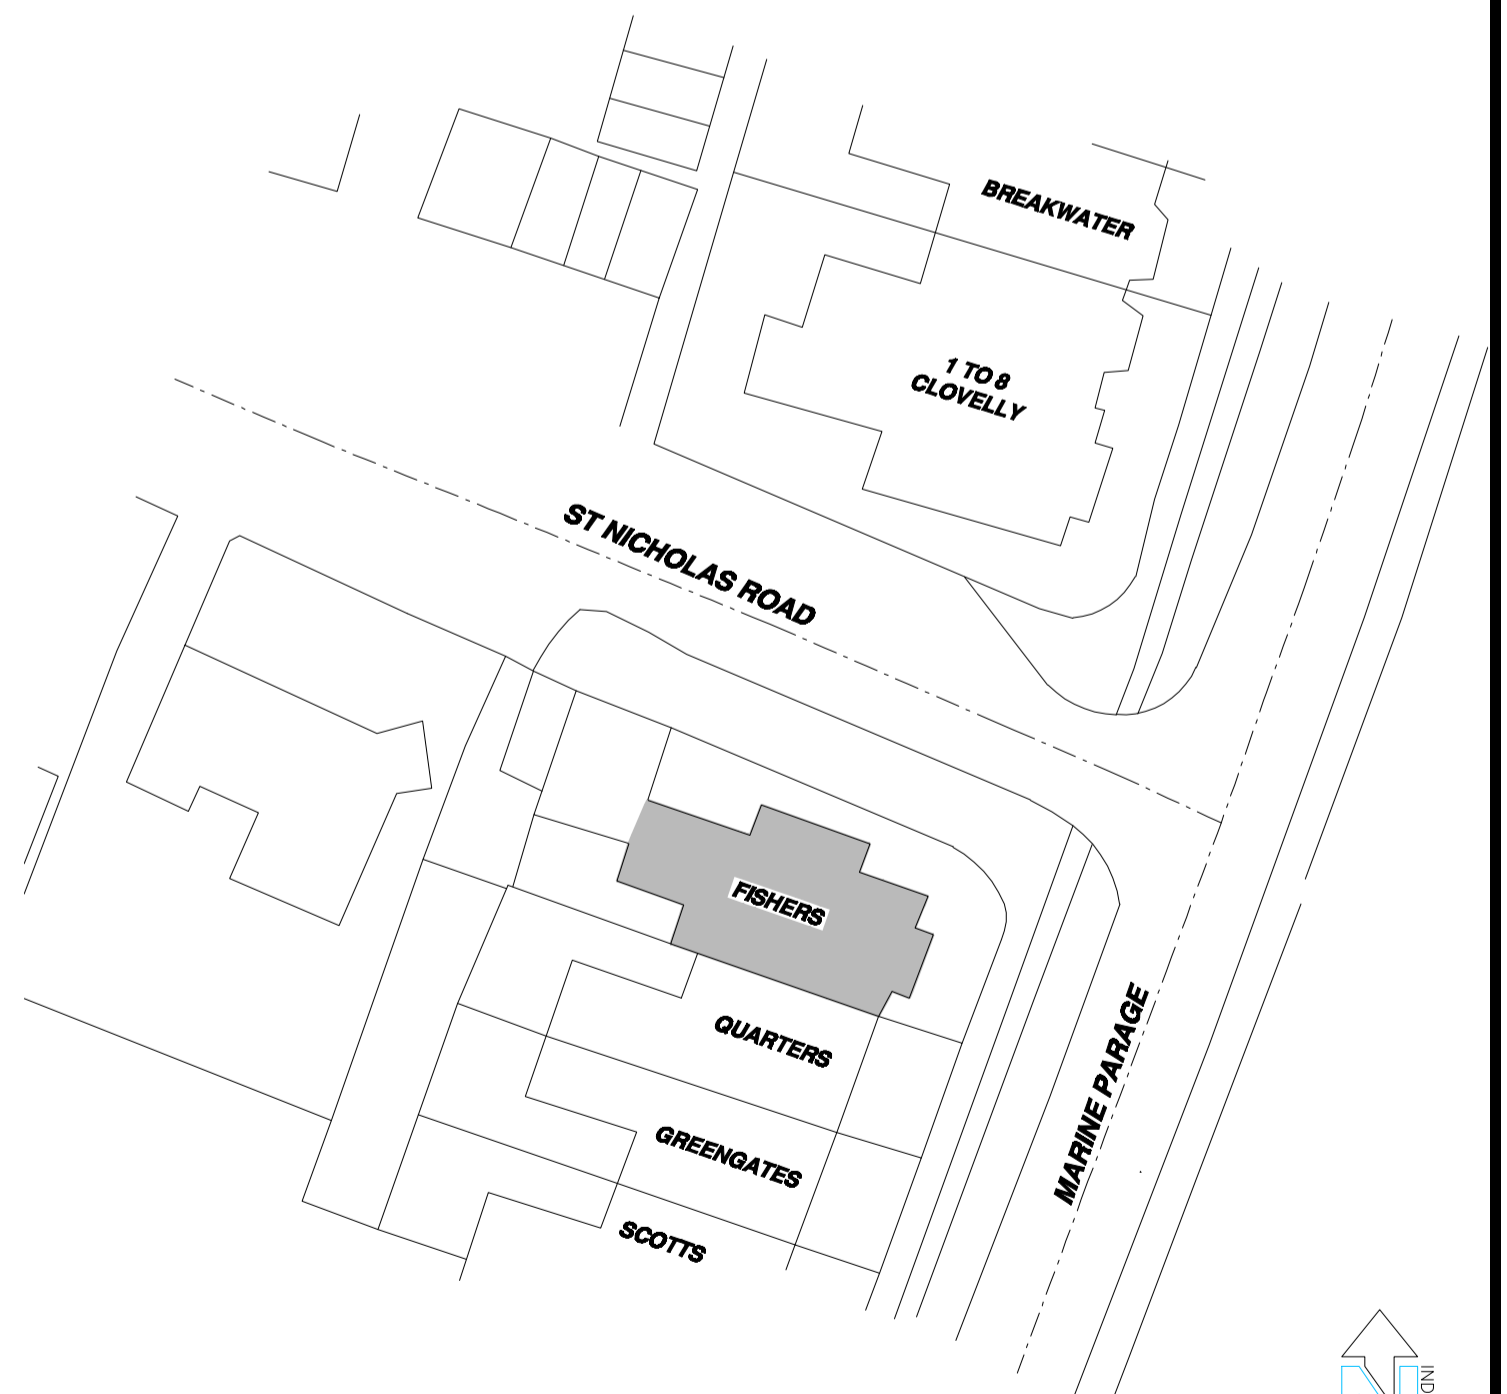


BASEMENT/SITE PLAN 1/100

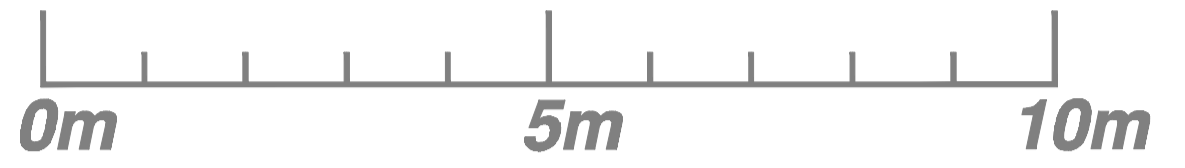

LOCATION PLAN 1/500

 

J. C. WHITE

Geomatics Limited
Shrine Barn, Shrine Farm, Sandling Road, Postling, Kent, CT21 4HE
Tel : 01303 261212 Fax : 01303 264040

JOB TITLE :

CLIENT :

DRAWING TITLE : *LEASE PLAN*

SCALE : 1/500 & 1/100 JOB No. :

DWG. No. : DATE :

DRAWN BY : REV. NO. :

CAD PLOT DATE : CADFILE NAME :