


ELEVATION A



Datum 42.00m A.O.D.

LEGEND

ELEVATION LOCATIONS

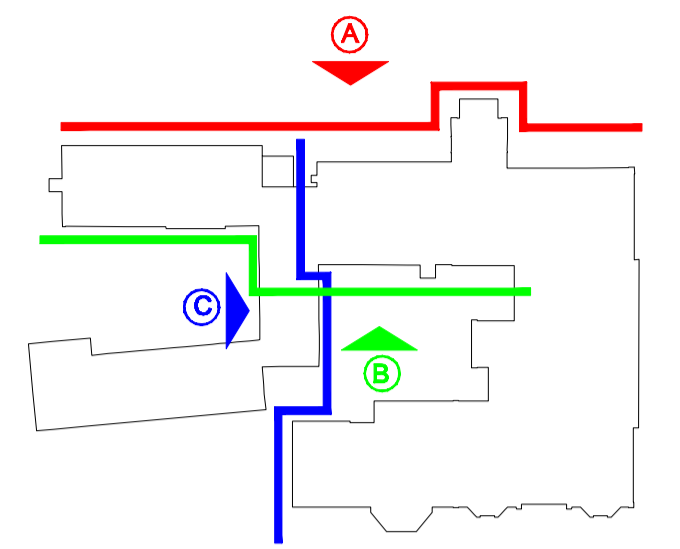


ELEVATION B



Datum 42.00m A.O.D.

ELEVATION C

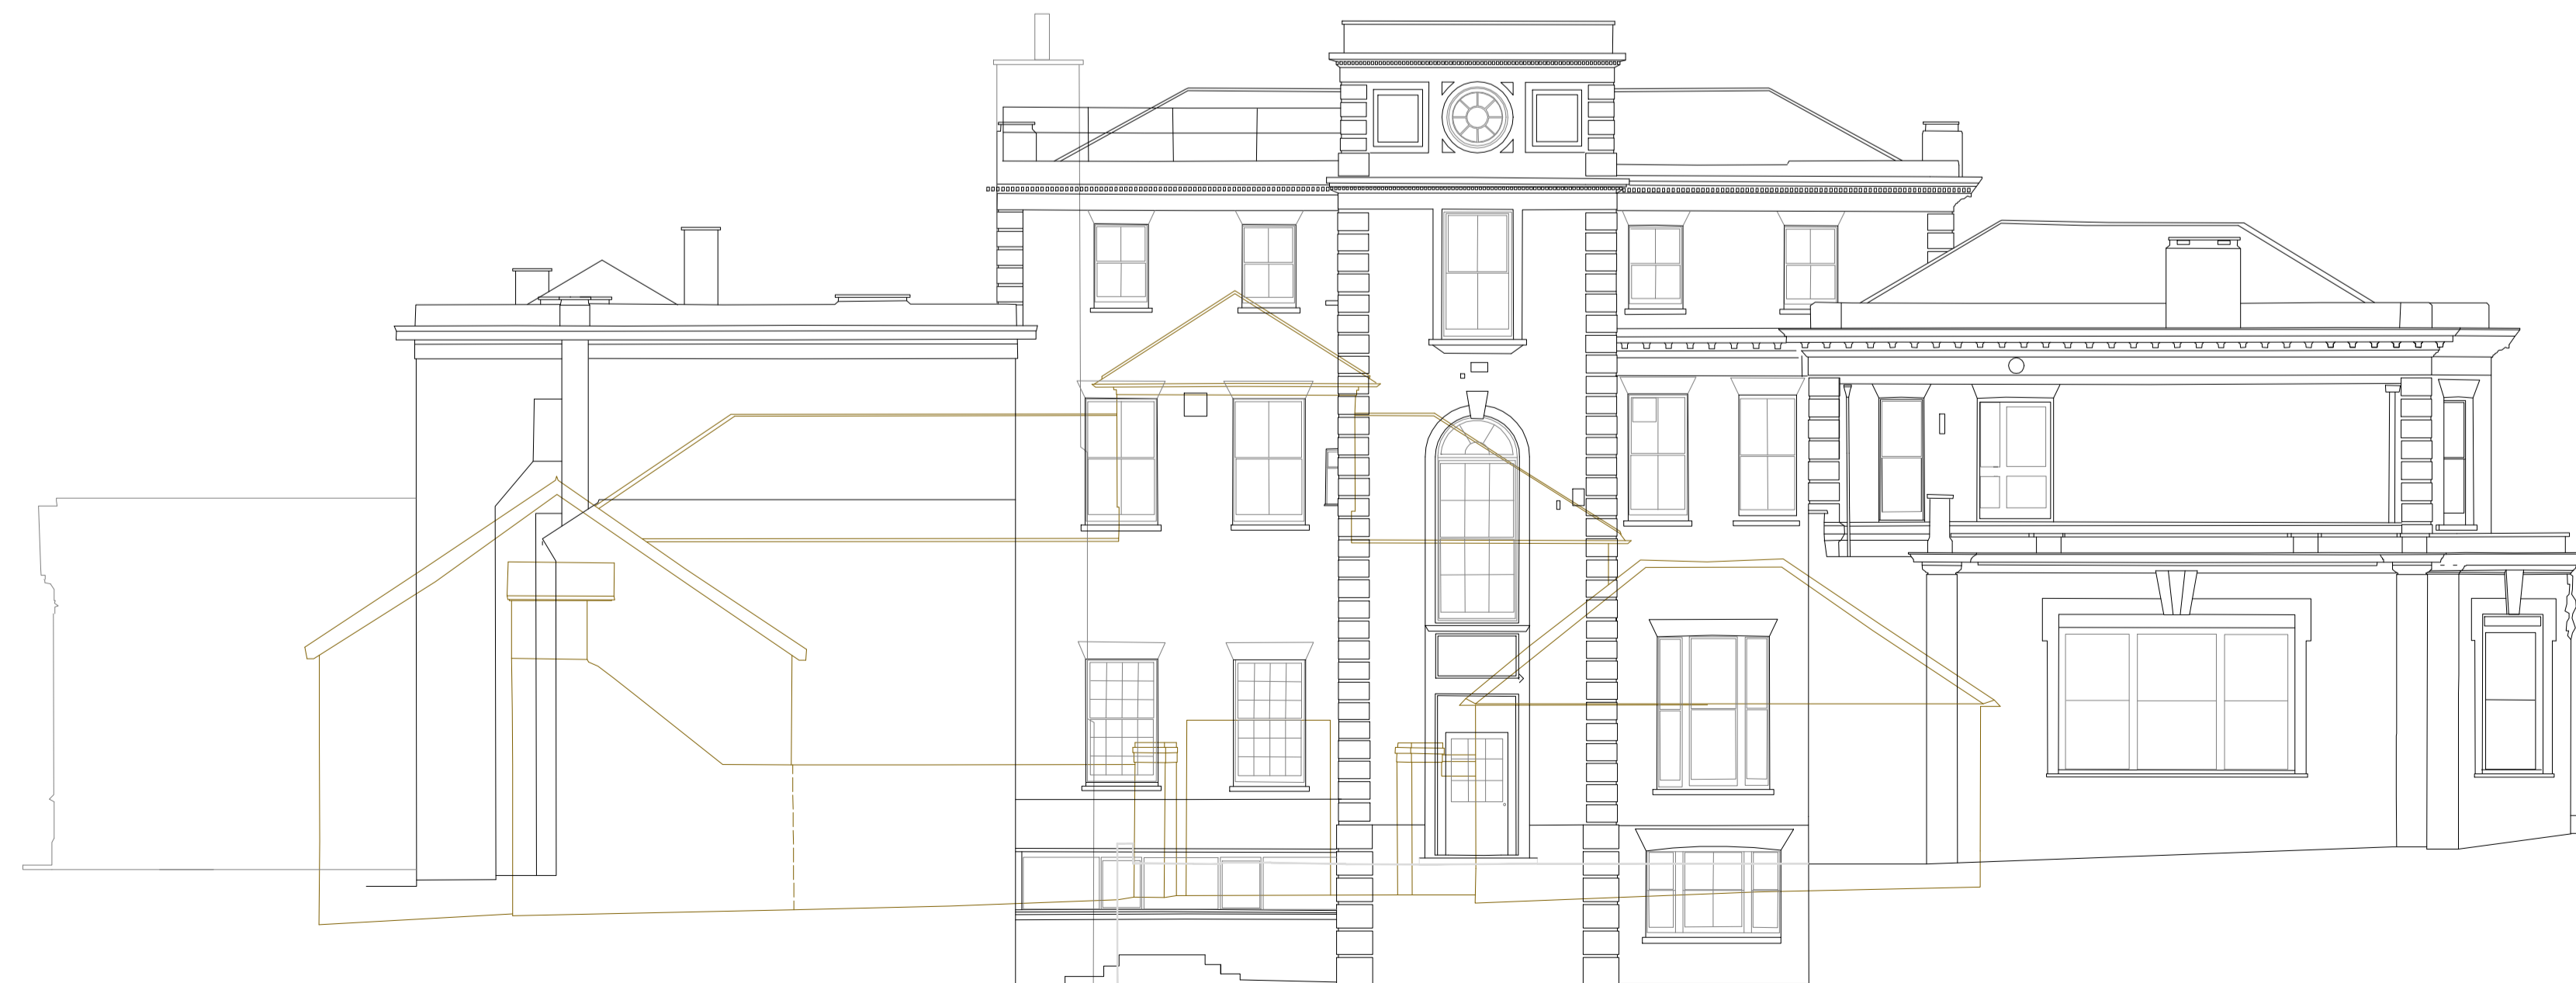

Datum 42.00m A.O.D.

I			
H			
C			
F			
E			
D			
C			
B			
A			

REV.	DESCRIPTION	DATE	INITIAL



Geomatics Limited
 Shrine Barn, Shrine Farm, Sandling Road, Poetsing, Hythe, Kent, CT21 4HE
 Tel : 01303 261212 Fax : 01303 264040
 Email : survey@jwhite.co.uk Web site : www.jwhite.co.uk

- GPS surveys
- volumetric surveys
- topographical surveys
- measured building surveys
- setting out
- boundary disputes
- engineering surveys
- deformation & settlement surveys

CLIENT

JOB TITLE

DRAWING TITLE
ELEVATIONS

JOB No.	DATE
---------	------

SURVEYED BY	DRAWN BY
-------------	----------

SCALE 1/100	DWG. No.	REV. No.
-------------	----------	----------

CAD PLOT DATE	ORIGINAL SHEET SIZE A1	CADFILE NAME
---------------	---------------------------	--------------