
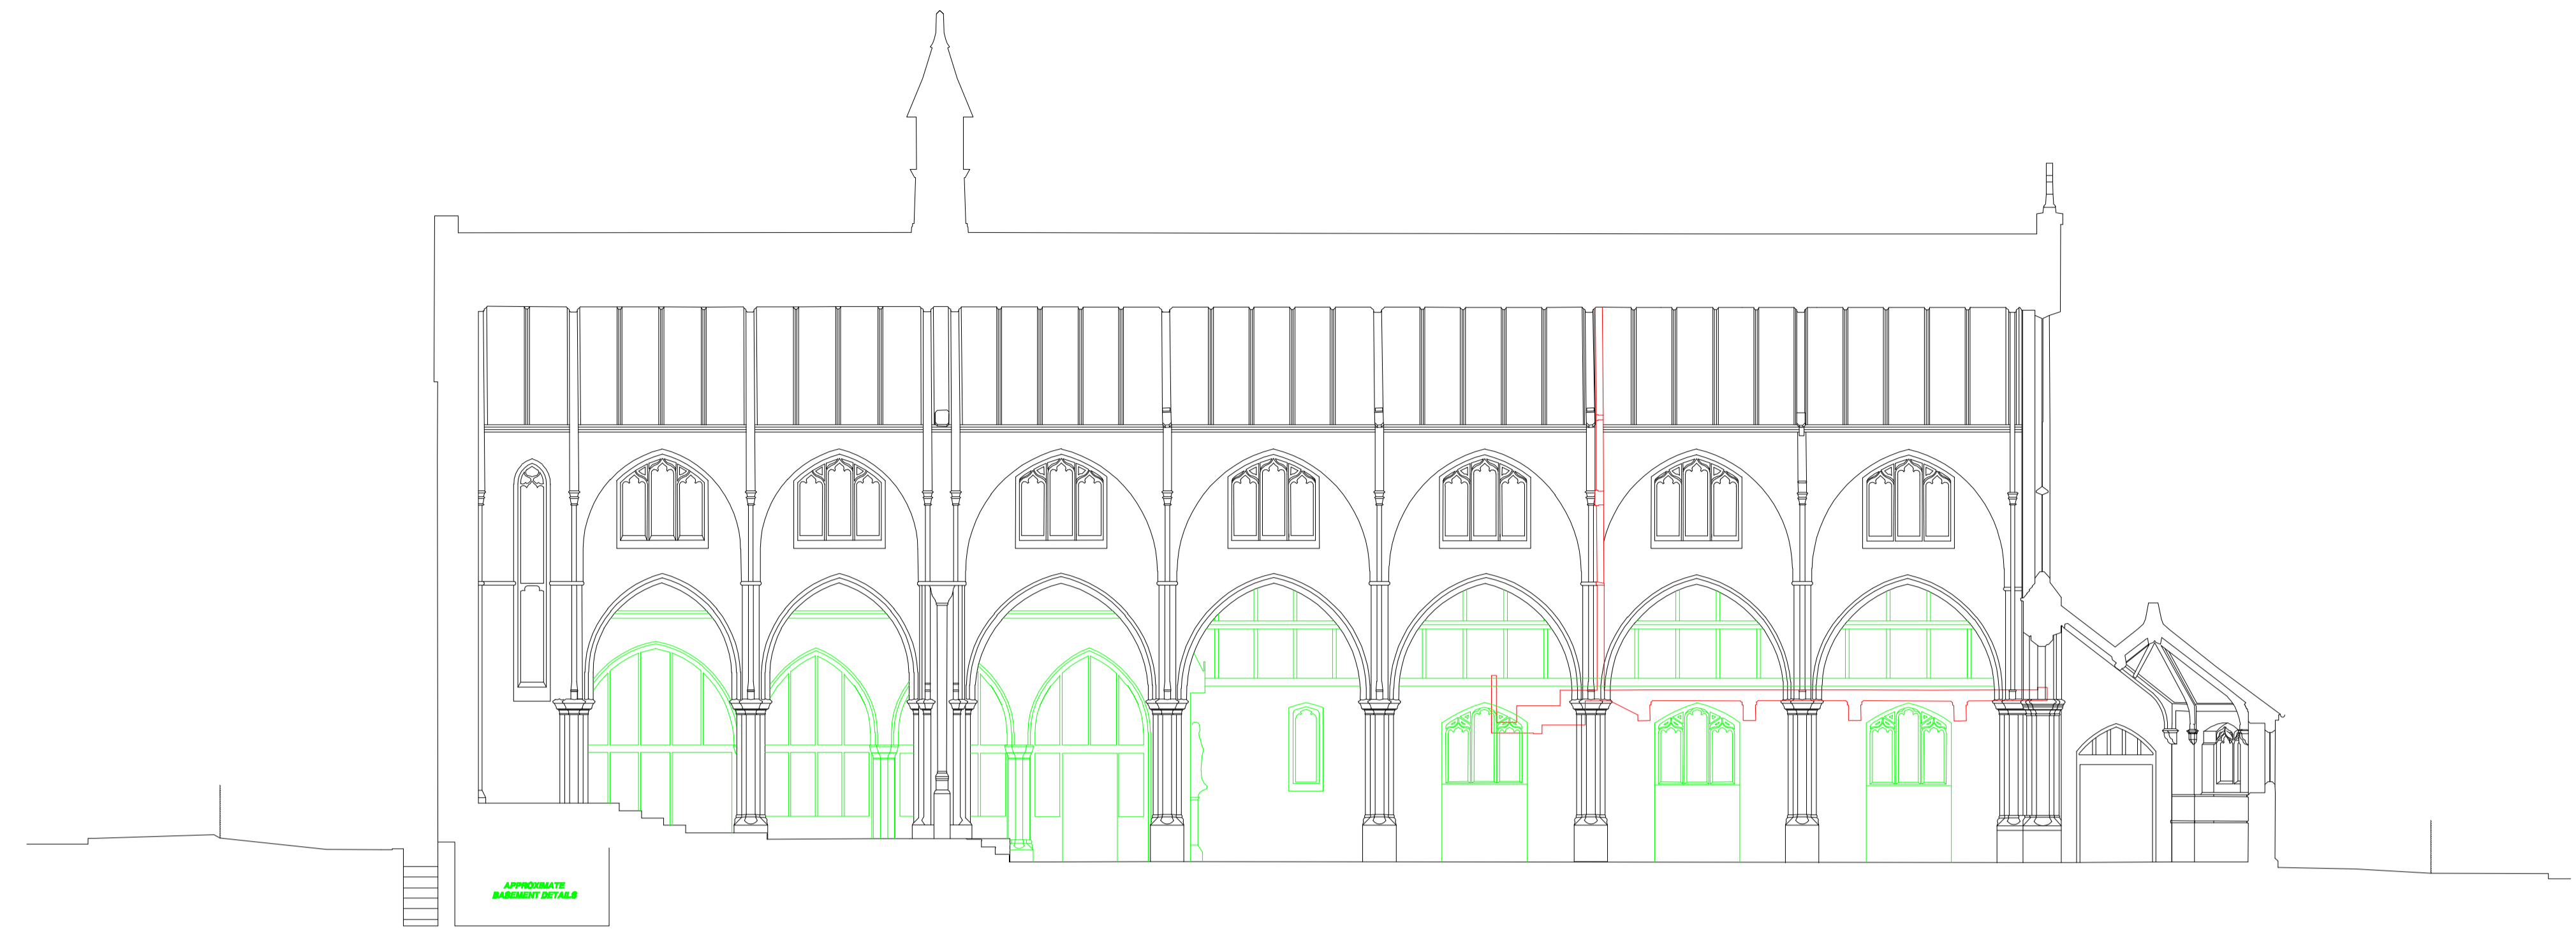


LEGEND

SECTION LOCATIONS

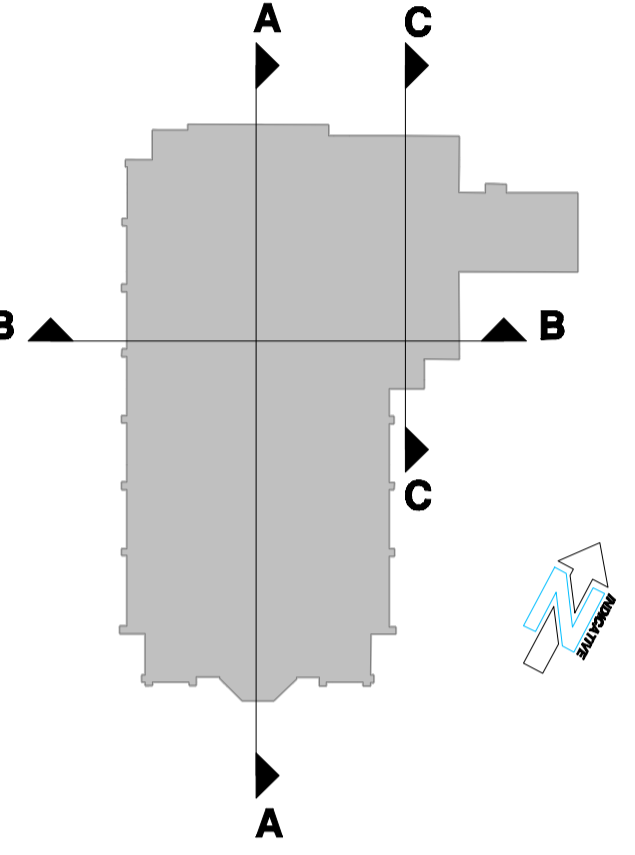


DATUM 10.00m A.O.D.

SECTION A-A




DATUM 10.00m A.O.D.

SECTION B-B

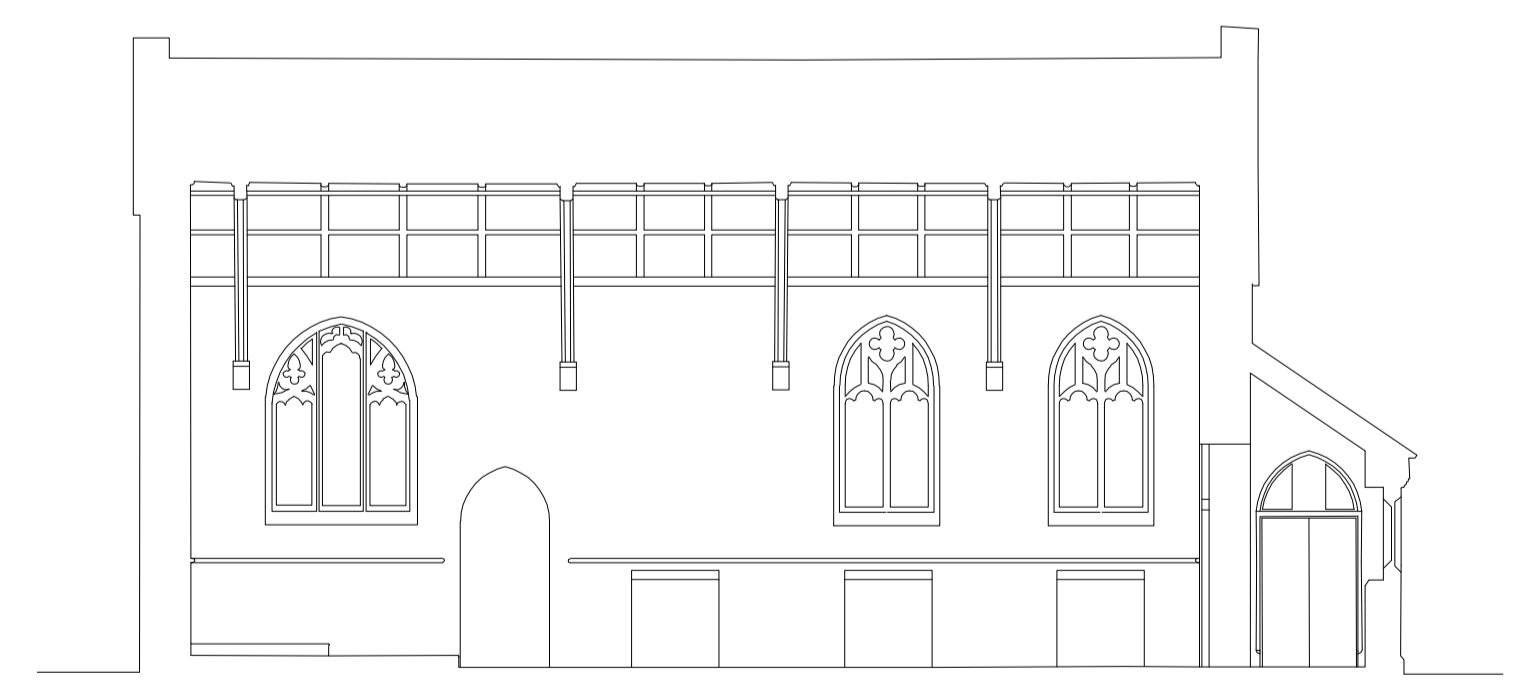

DATUM 10.00m A.O.D.

SECTION C-C

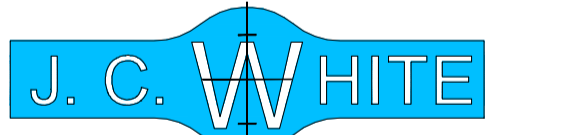

Shrine Barn, Shrine Farm, Sandling Road, Poelling, Hythe, Kent, CT21 4HE
Tel : 01303 261212 Fax : 01303 264040
Email : survey@jcwhite.co.uk Web site : www.jcwhite.co.uk

- GPS surveys
- volumetric surveys
- topographical surveys
- measured building surveys
- setting out
- boundary disputes
- engineering surveys
- deformation & settlement surveys

CLIENT	
JOB TITLE	
DRAWING TITLE <i>SECTIONS</i>	

JOB No.	DATE
SURVEYED BY	DRAWN BY
SCALE 1:100	DWG. No. of REV. No.
CAD PLOT DATE	ORIGINAL SHEET SIZE A1 CADFILE NAME