


**LEGEND**

**ELEVATION KEY**

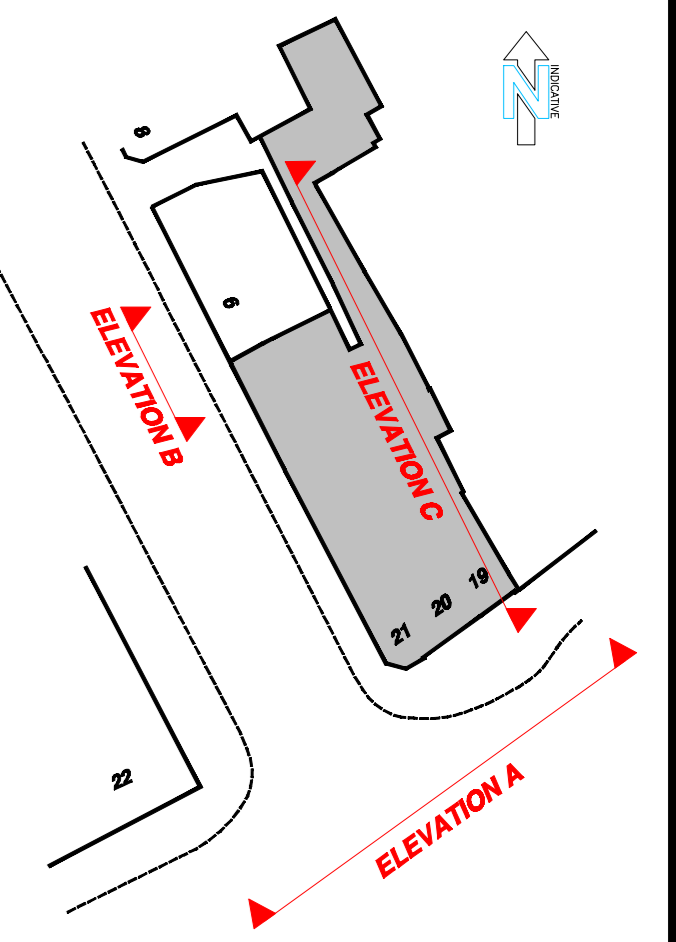


Datum 10.00m A.O.D.

**ELEVATION A**



Datum 10.00m A.O.D.

**ELEVATION B**

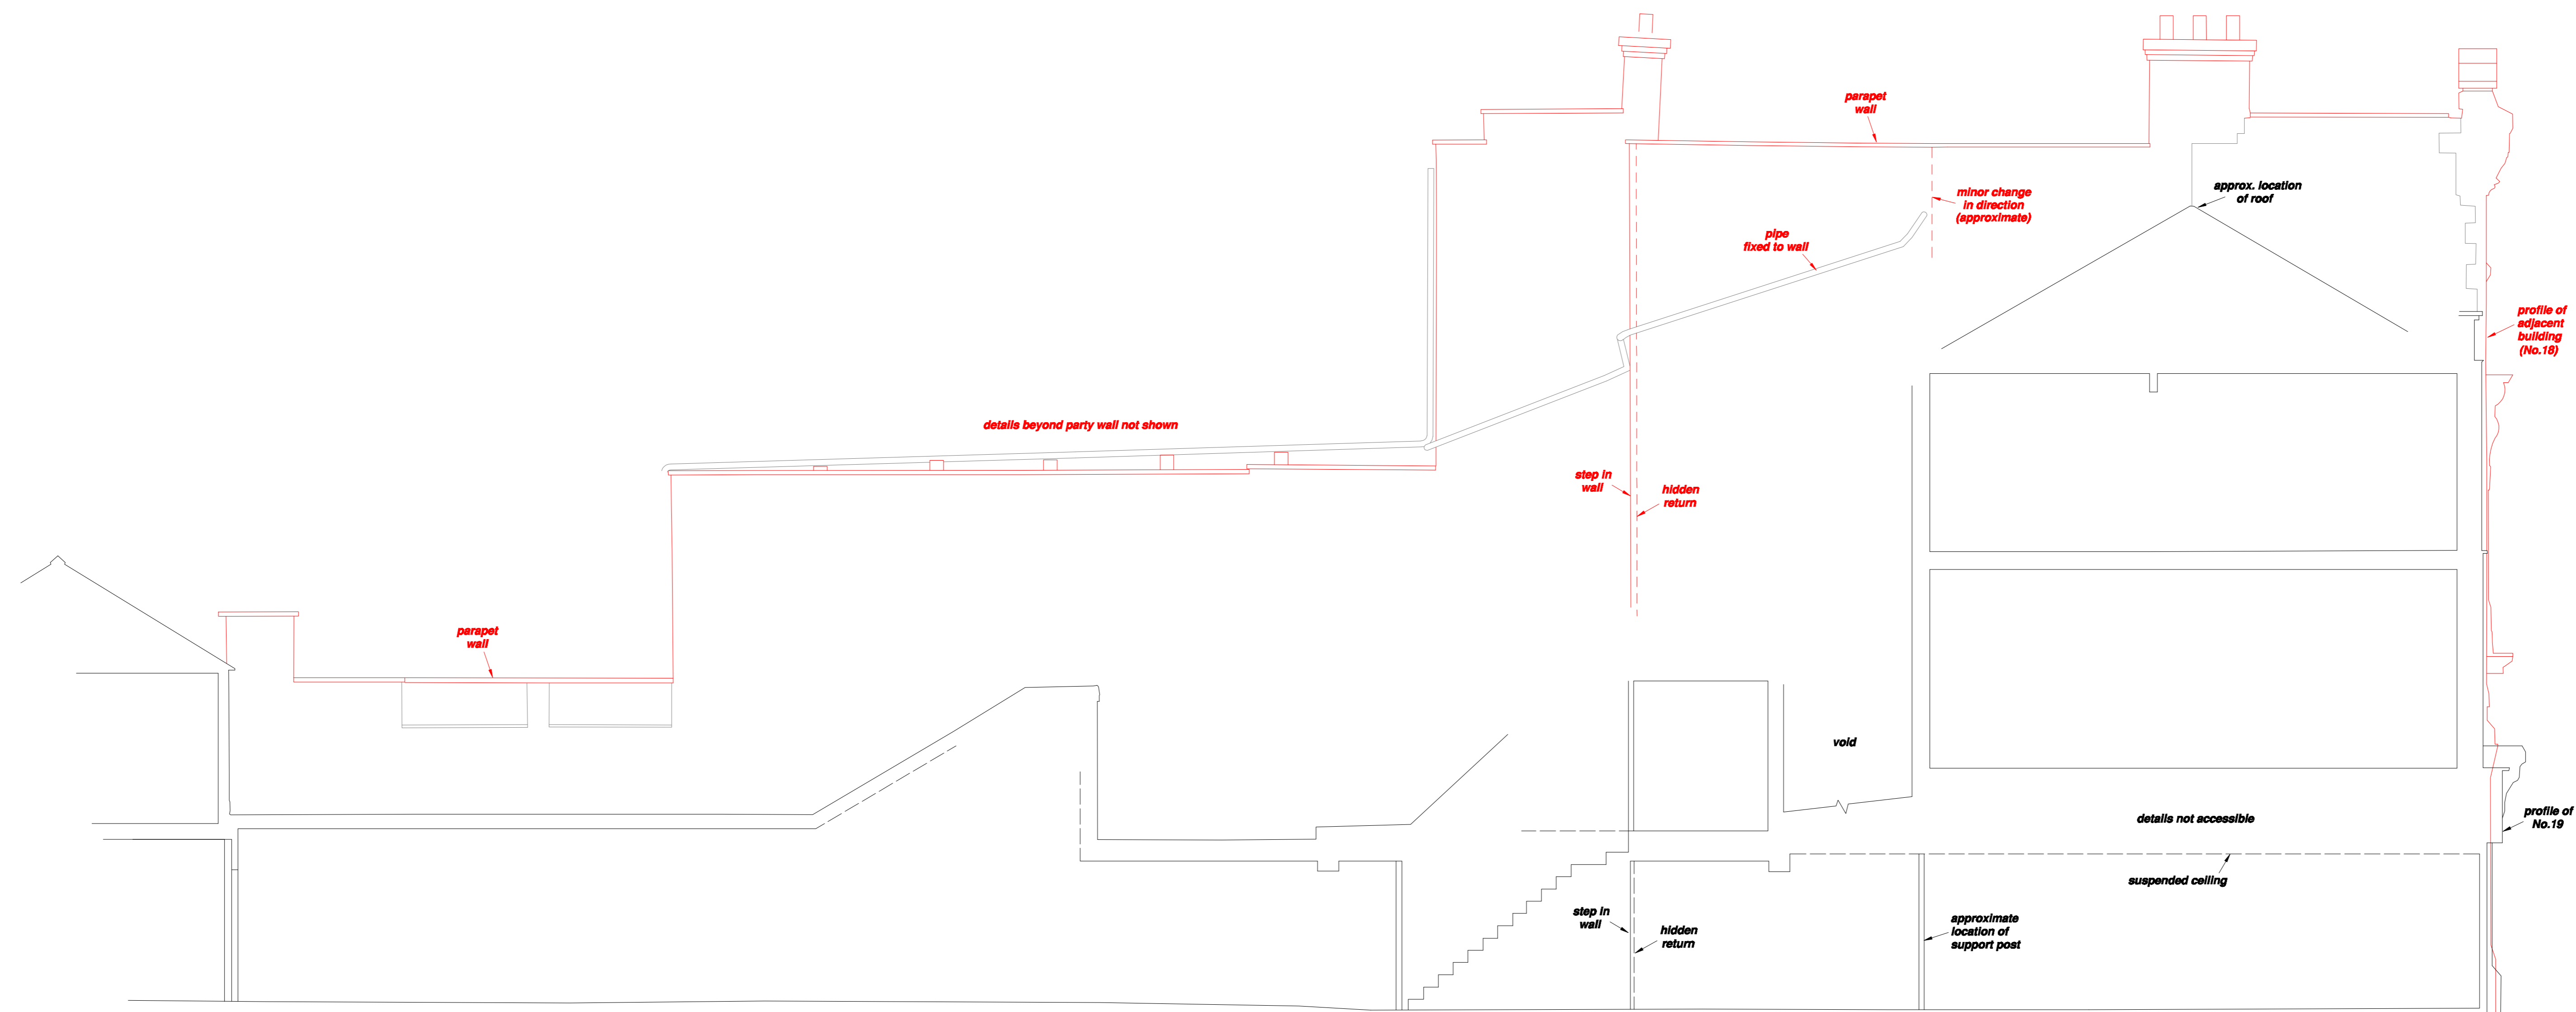

Datum 10.00m A.O.D.

**SECTIONAL ELEVATION C**



Geomatics Limited  
 Shrive Barn, Shrive Farm, Sandling Road, Postling, Hythe, Kent, CT21 4HE  
 Tel: 01303 261212 Fax: 01303 260440  
 Email: survey@jcwhite.co.uk Web site: www.jcwhite.co.uk

- GPS surveys
- volumetric surveys
- topographical surveys
- measured building surveys
- setting out
- boundary disputes
- engineering surveys
- information & settlement surveys

CLIENT

JOB TITLE

DRAWING TITLE  
 ELEVATIONS

JOB No. DATE

SURVEYED BY DRAWN BY

SCALE 1:50 DWG. No. REV. No.

CAD PLOT DATE ORIGINAL SHEET SIZE CAD FILE NAME