



LEGEND

DUE TO CONSTRUCTION AND DEMOLITION WORK BEING CARRIED OUT AT TIME OF SURVEY, DETAILS MAY HAVE ALTERED.
 IT IS RECOMMENDED THAT ANY SCHEDULED WORKS DURING THE PERIOD OF NOVEMBER 2017 BE TAKEN INTO CONSIDERATION.
 ONLY SERVICES VISIBLE AT THE TIME OF SURVEY HAVE BEEN SHOWN.
 DUE TO THE COMPLEXITY OF SERVICES IN SOME AREAS, GENERALISATION HAS BEEN USED FOR CLARITY, AND IT IS THEREFORE RECOMMENDED A SITE CLARIFICATION IS CARRIED OUT PRIOR TO CONSTRUCTION.
 SERVICES HAVE BEEN IDENTIFIED BY VISUAL MEANS, AND IT IS RECOMMENDED THAT THESE ARE CONFIRMED WITH EXISTING RECORDS.
 LEVELS INDICATED FOR ALL SERVICES ARE INDICATIVE, CONFIRMATION SHOULD BE CARRIED OUT WHERE CRITICAL ISSUES MAY ARISE.

INTERNAL LEVELS ARE MEASURED TO EXISTING SURFACE FINISHING.

THRESHOLD LEVEL
 DOOR HEAD LEVEL
 FLOOR LEVEL
 CEILING LEVEL
 MANHOLE
 VERTICAL PIPE (UP OR DOWN)
 SLOPING CEILING - DIRECTION OF RISE
 STEP RAMP UP - DIRECTION OF RISE

- GENERAL GROUND DETAIL
- OVERHEAD CEILING DETAIL
- RAINWATER SERVICES
- SOIL SERVICES
- FIRE SPRINKLER SERVICES
- LAGGED PIPING (FRESH WATER)
- UNKNOWN SERVICES

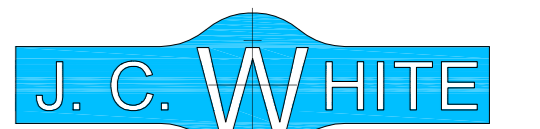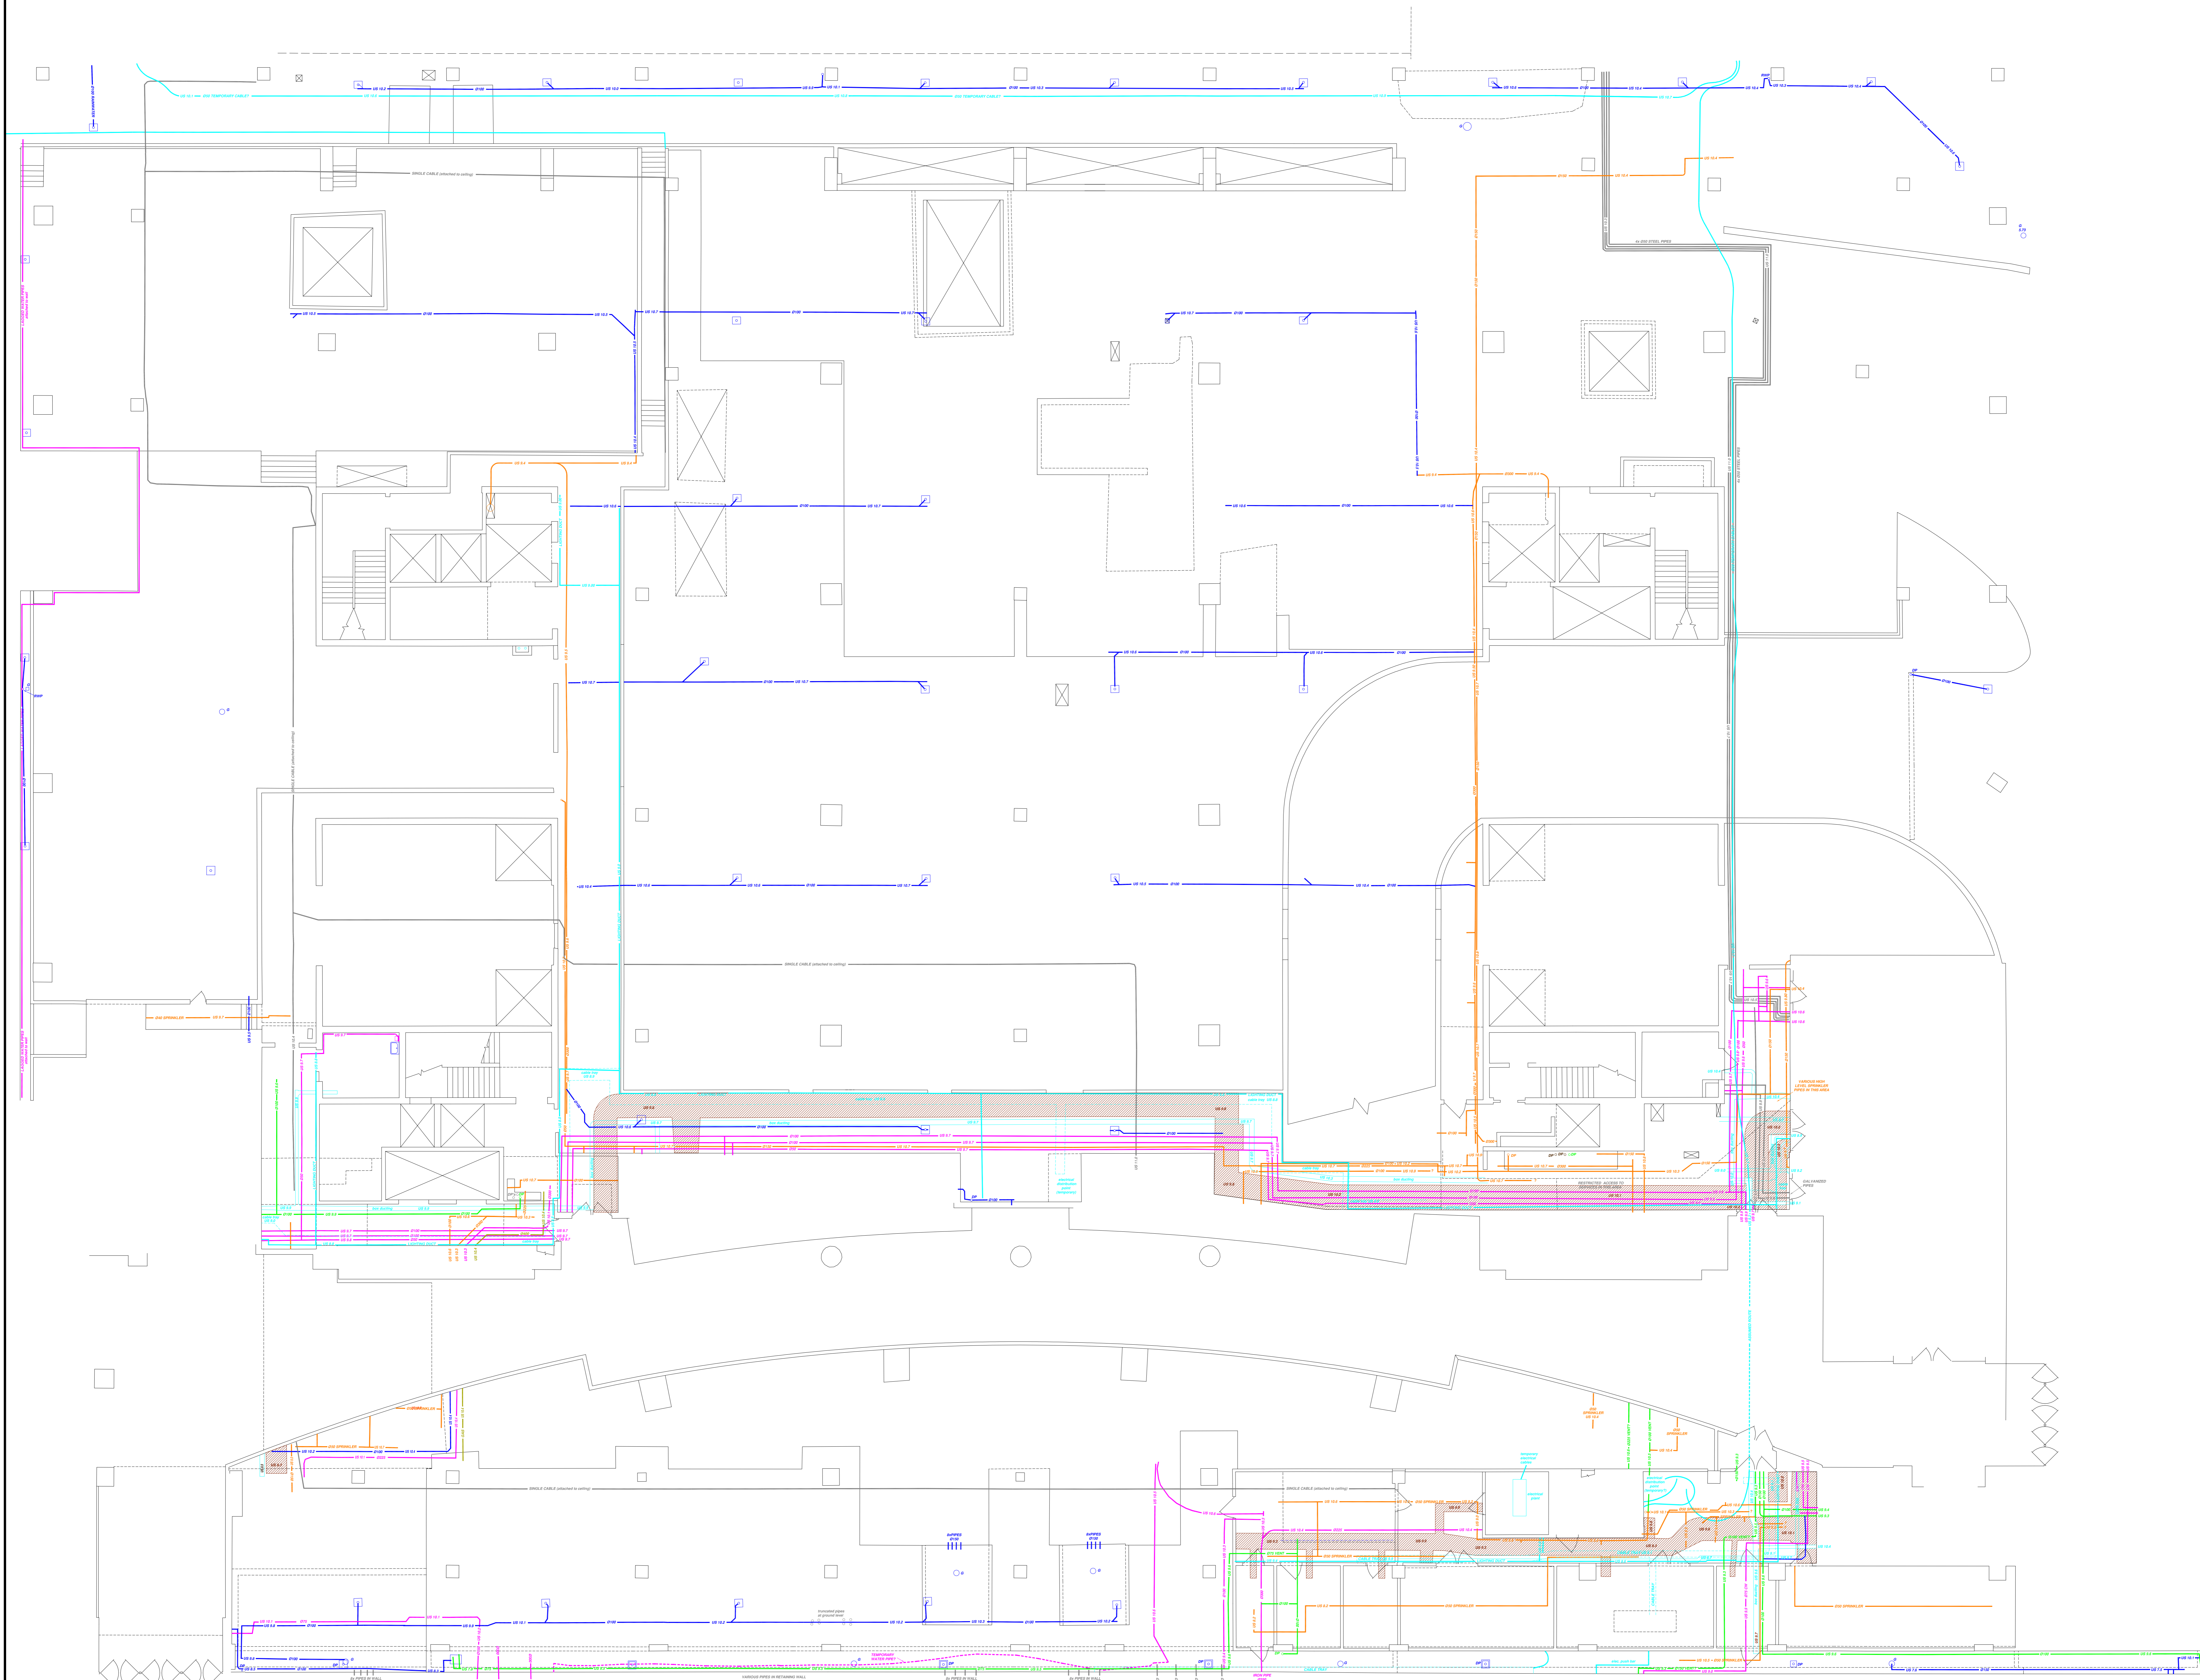

Geomatics Limited
 Shirive Barn, Shirive Farm, Sandring Road, Poole, Dorset, BH12 4HE
 Tel: 01303 261212 Fax: 01303 264040
 Email: survey@jcwhite.co.uk Web site: www.jcwhite.co.uk

- GPS surveys
- volumetric surveys
- topographical surveys
- measured building surveys
- setting out
- boundary disputes
- engineering surveys
- deformation & settlement surveys

CLIENT	
JOB TITLE	
DRAWING TITLE INTERNAL SERVICES SURVEY	
JOB No.	DATE
SURVEYED BY	DRAWN BY
SCALE 1:100	DWG. No.
CAD PLOT DATE	ORIGINAL SHEET SIZE
	REV. No.
	CAD FILE NAME