
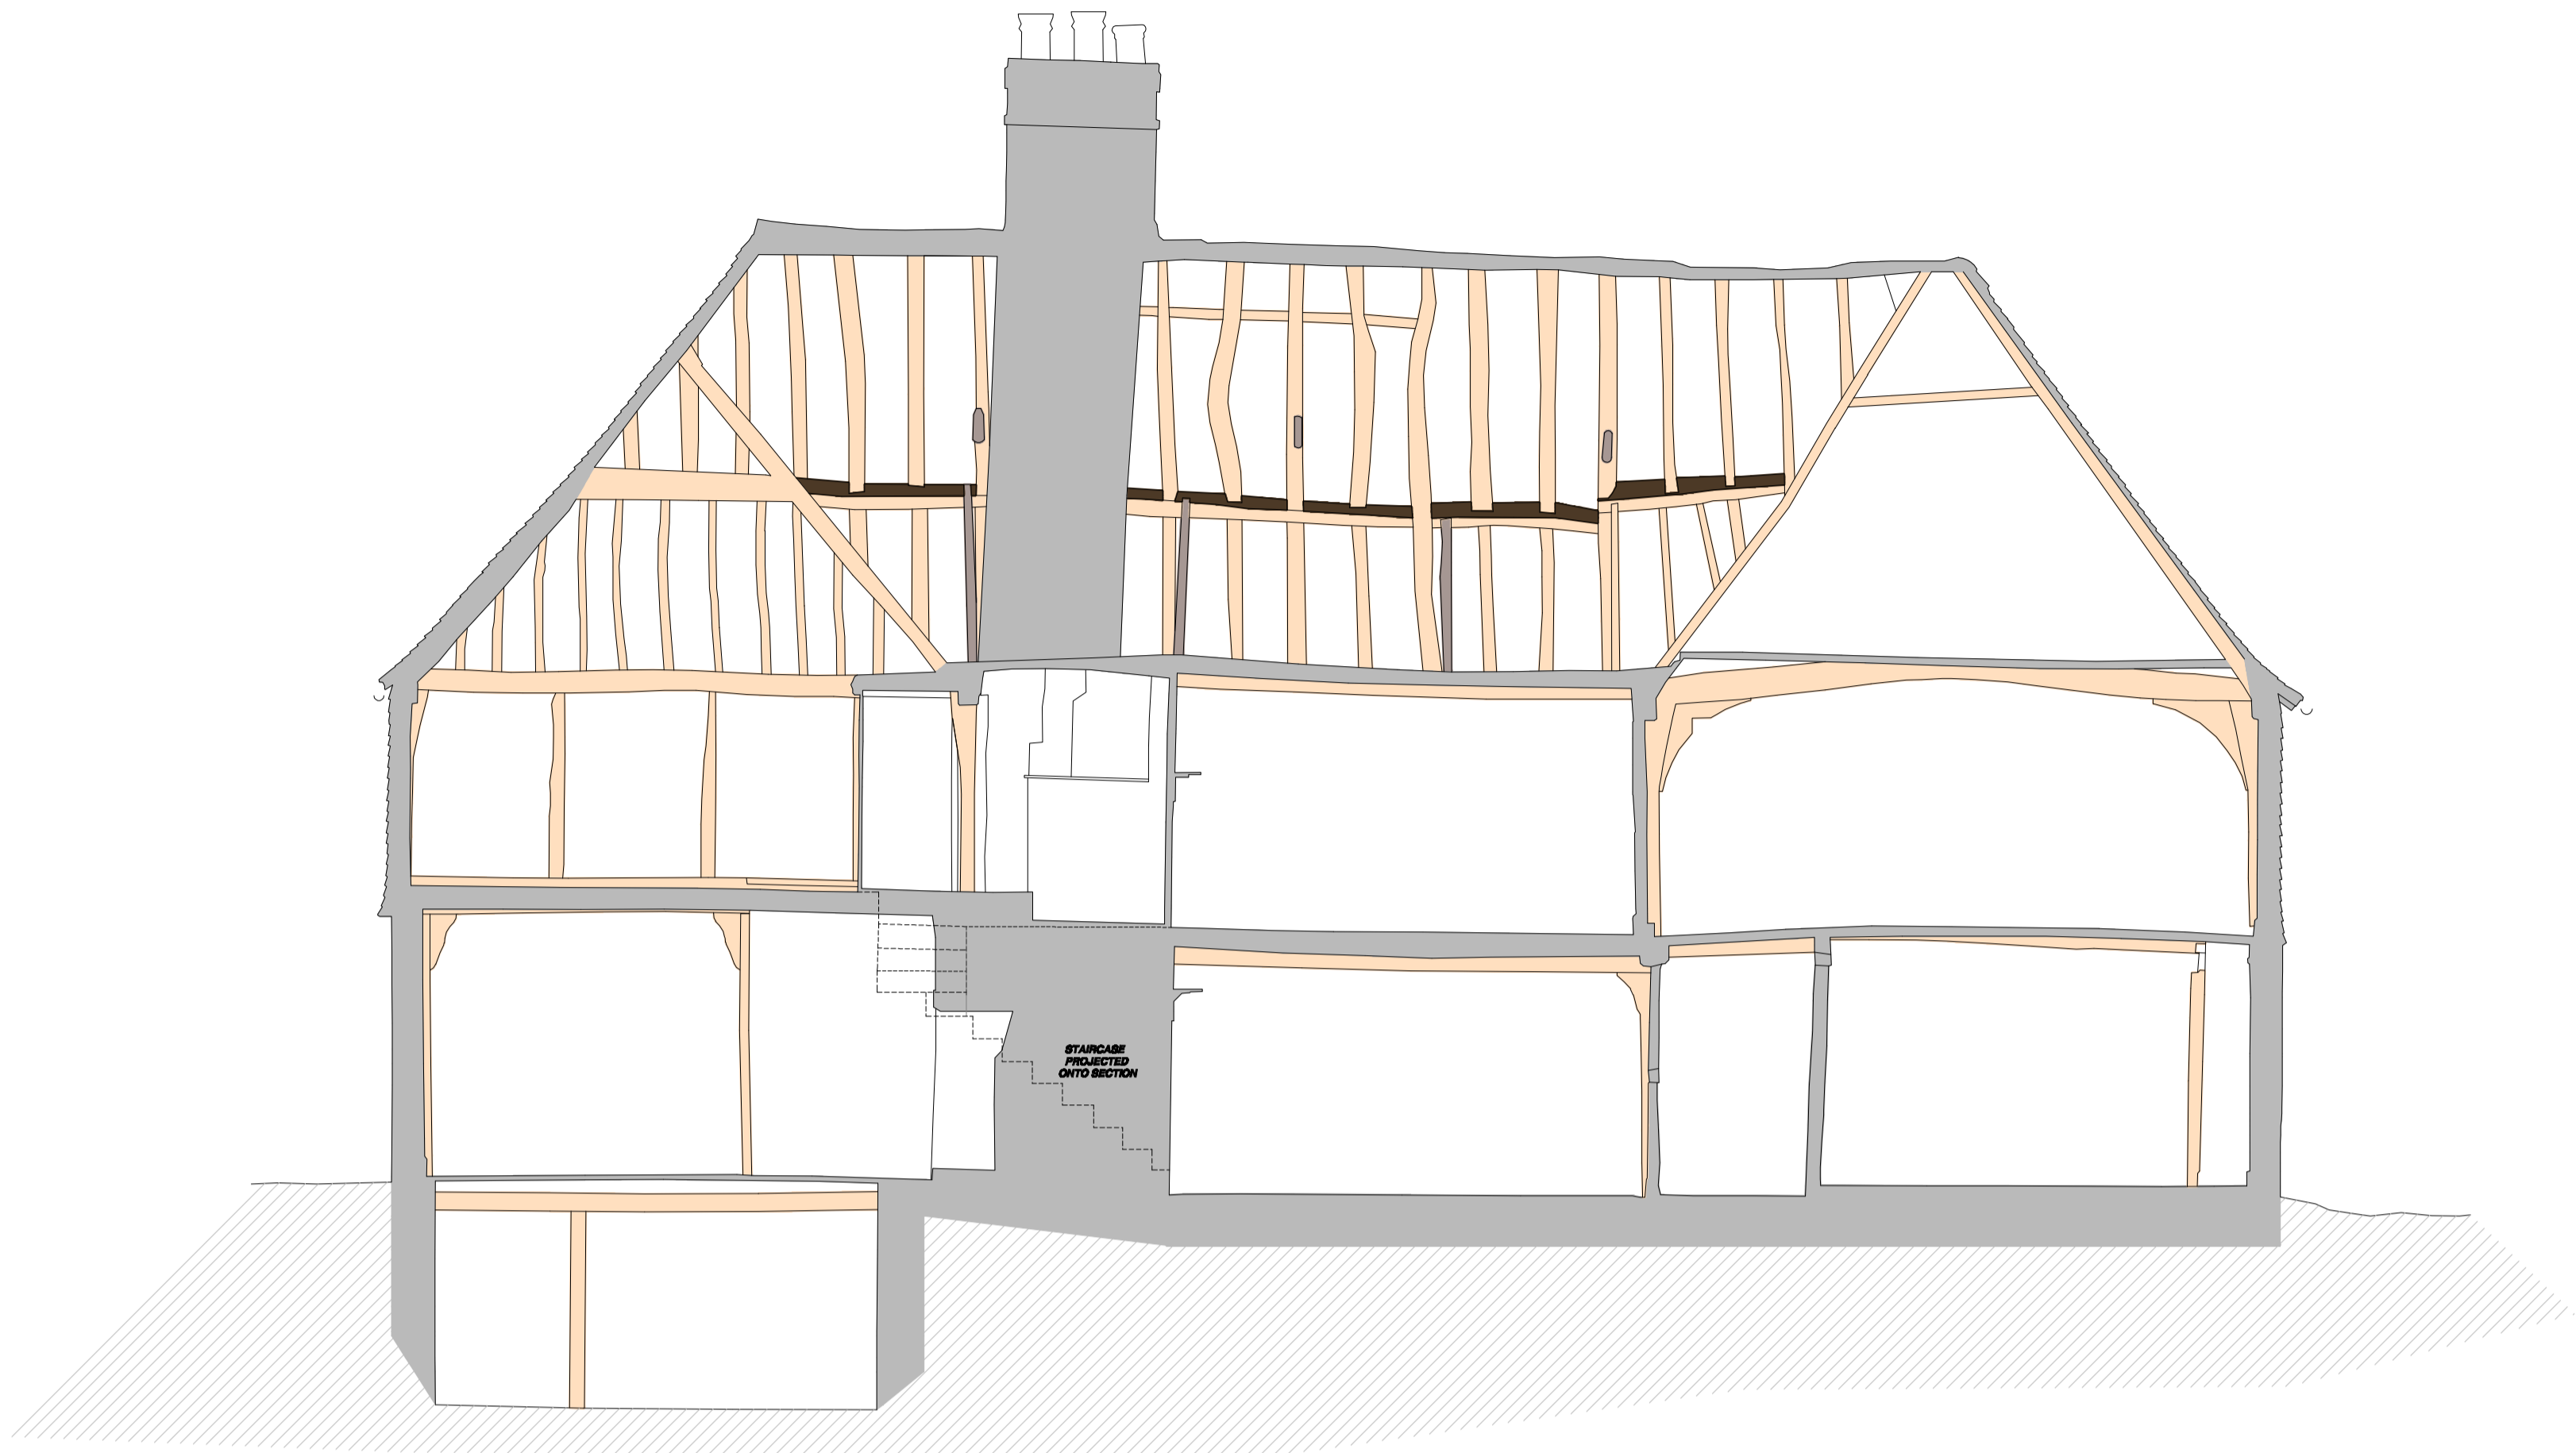


# LEGEND


- STRUCTURAL FABRIC
- EXPOSED TIMBER FRAME

## SECTION LOCATIONS

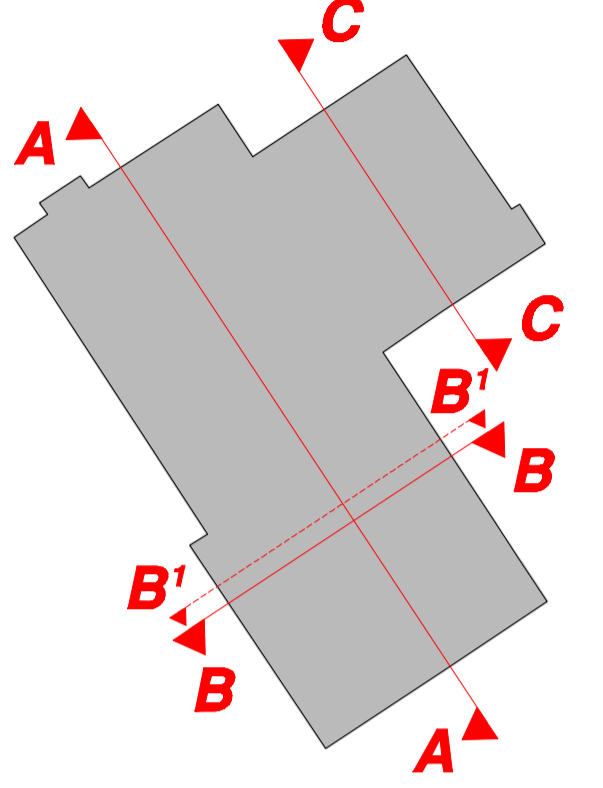

DATUM 76.00m A.O.D.

**SECTION A-A**  
ROOF FRAME DETAILS PROJECTED ONTO SECTION

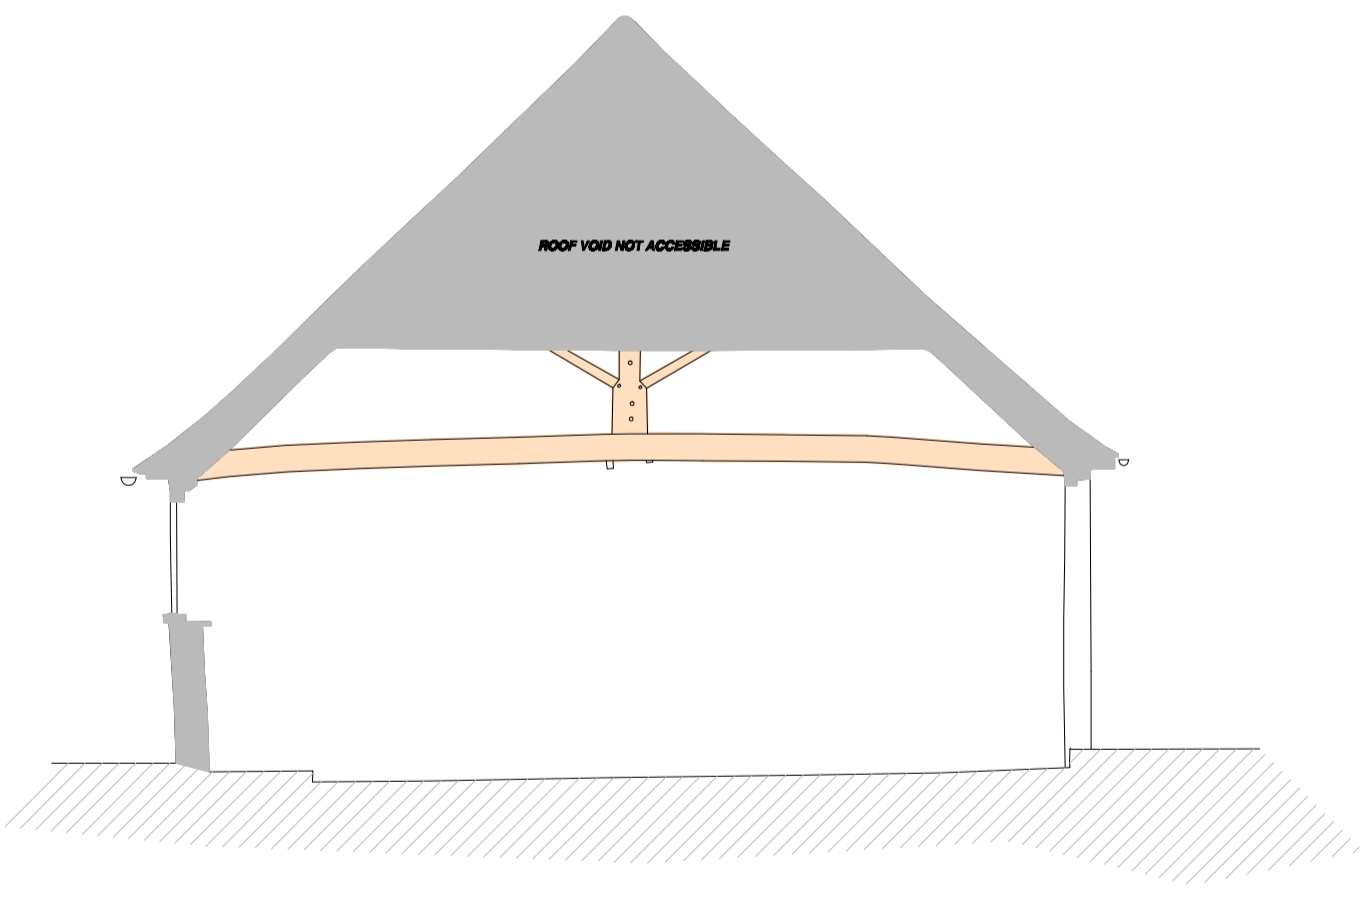

DATUM 76.00m A.O.D.

**SECTION C-C**



DATUM 76.00m A.O.D.

**SECTION B-B**



DATUM 76.00m A.O.D.

**SECTION B-B (B'-B' superimposed)**



**Geomatics Limited**  
Shrine Barn, Shrine Farm, Sandling Road, Postling, Hythe, Kent, CT21 4HE  
Tel : 01303 261212 Fax : 01303 264040  
Email : survey@jcwwhite.co.uk Web site : www.jcwwhite.co.uk

- GPS surveys
- setting out
- volumetric surveys
- boundary disputes
- topographical surveys
- engineering surveys
- measured building surveys
- deformation & settlement surveys

CLIENT

JOB TITLE

DRAWING TITLE  
*SECTIONS*

JOB No. DATE

SURVEYED BY DRAWN BY

SCALE 1/50 DWG. No. of REV. No.

CAD PLOT DATE ORIGINAL SHEET SIZE CADFILE NAME