

# LEGEND

- AV AIR VENT
- B BOLLARD
- BD BACK DROP
- BH BORE HOLE
- BL BASE/END LEVEL
- BP BRICK PILLAR
- BS BUS STOP
- C COMBINED (SEWER)
- CAB CAB
- CABJ CAB JUNCTION BOX
- CATV CABLE INSPECTION COVER
- CIP CABLE INSPECTION POINT
- CD CABLE DUCT
- CL COVER LEVEL
- CP CATCH PIT
- DP DOWN PIPE
- DFC DAMP PROOF COURSE
- DK DROP KERB
- EG ELECTRICITY INSPECTION COVER
- EJB ELECTRICITY JUNCTION BOX
- EP ELECTRICITY POLE
- ER EARTHING ROD
- F FOUL (SEWER)
- FB FLOWER BED
- FH FIRE HYDRANT
- FL FLOOR LEVEL
- G GULLY
- GIC GAS INSPECTION COVER
- GJB GAS JUNCTION BOX
- GV GAS VENT
- IC INSPECTION COVER
- IL INVERT LEVEL
- JB JUNCTION BOX
- LB LITTER BIN
- LC LIGHTING COLUMN
- MH MANHOLE
- MM SERVICE MARKER (E) ELECTRIC (G) GAS (W) WATER
- OSBM ORDNANCE SURVEY BENCH MARK
- P POST
- PE POST BOX
- RE ROADING EYE
- RNP ROAD NAME PLATE
- RS ROAD SIGN
- RW RETAINING WALL
- RWP RAIN WATER PIPE
- S STOP (SEWER)
- SC STOP COCK (G) GAS (W) WATER
- SP SIGN POST
- SEG SIDE ENTRY GULLY
- STN SURVEY STATION
- STP SUPPORT FOR TELEPHONE POLE
- SV STOP VALVE
- SVP SOIL VENT PIPE
- TBM TEMPORARY BENCH MARK
- TC TELEPHONE CALL BOX
- TH THRESHOLD LEVEL
- TI TELECOM INSPECTION COVER
- TJB TELEPHONE JUNCTION BOX
- T.O.W. TOP OF WALL
- TP TELEPHONE POLE
- TS TREE STUMP
- UTL UNABLE TO LIFT
- VP VENT PIPE
- WIC WATER INSPECTION COVER
- WL WATER LEVEL
- WM WATER METER

- T BANKING
- T BUILDING
- T OVER HEAD BUILDING LINE
- T FACE OF WALL
- T BACK OF RETAINING WALL
- T LINE
- T CHANGE OF SURFACE
- T KERB
- T DROP KERB
- T VERGE
- T TOP OF BANK
- T BOTTOM OF BANK
- T CONTOUR WITH VALUE
- T OVER HEAD WIRE (ELECTRICITY/TELECOM)

- 1 PHOTOGRAPH NUMBER, LOCATION & DIRECTION
- TREE (girth/spread/height/species) -> DIRECTION OF LEAN

TREE GIRTHS AND SPREADS ARE QUOTED AS A MEAN SIZE, AND SHOWN TO SCALE.  
NO RESPONSIBILITY CAN BE TAKEN FOR THE ACCURACY OF THIS INFORMATION.

WHILST EVERY EFFORT IS MADE TO IDENTIFY TREE SPECIES AND GAUGE HEIGHTS, AND BRANCH TYPES ARE CORRECT, THE ACCURACY OF THIS INFORMATION CANNOT BE GUARANTEED, AND IT IS STRONGLY RECOMMENDED THAT EXISTING INFORMATION IS CHECKED PRIOR TO THE COMMENCEMENT OF ANY DETAILED DESIGN AND CONSTRUCTION WORKS.

ALL LEVELS RELATED TO OSBM SITUATED ON No.3 WORKHOUSE LANE, VALUE 134.69 METRES ABOVE ORDNANCE DATUM.

CONTROL SCHEDULE			
STATION	EASTING	NORTHING	HEIGHT DESCRIPTION
1	1005.000	2005.000	133.448 NAIL
2	992.606	2025.099	133.509 PEG
3	985.093	2048.554	133.254 PEG
4	941.832	2054.862	132.852 PEG
5	943.689	2034.679	132.994 PEG
6	968.875	2041.125	133.451 PEG
7	962.129	2009.332	133.590 NAIL
8	942.856	2015.683	133.077 PEG
9	948.781	1989.150	133.232 PEG
10	962.577	1979.002	133.160 NAIL
11	946.838	1976.681	132.979 NAIL



**Geomatics Limited**  
Shrine Barn, Shrine Farm, Sandling Road, Postling, Hythe, Kent, CT21 4HE  
Tel : 01303 261212 Fax : 01303 264040  
Email : survey@jwhite.co.uk Web site : www.jwhite.co.uk

- GPS surveys
- volumetric surveys
- topographical surveys
- measured building surveys
- setting out
- boundary disputes
- engineering surveys
- deformation & settlement surveys

CLIENT  
**J.C. WHITE  
GEOMATICS  
LIMITED**

JOB TITLE  
**SAMPLE  
TOPOGRAPHICAL  
SURVEY**


DRAWING TITLE  
**TOPOGRAPHICAL  
SURVEY**

JOB No. 00/00/000 DATE NOVEMBER 2007

SURVEYED BY D.Keohane DRAWN BY D.Keohane

SCALE 1:200 DWG. No. 1 of 1 REV. No.

CAD PLOT DATE ORIGINAL SHEET SIZE CADFILE NAME  
16.11.2007 A1 SAMPLE PHOTO

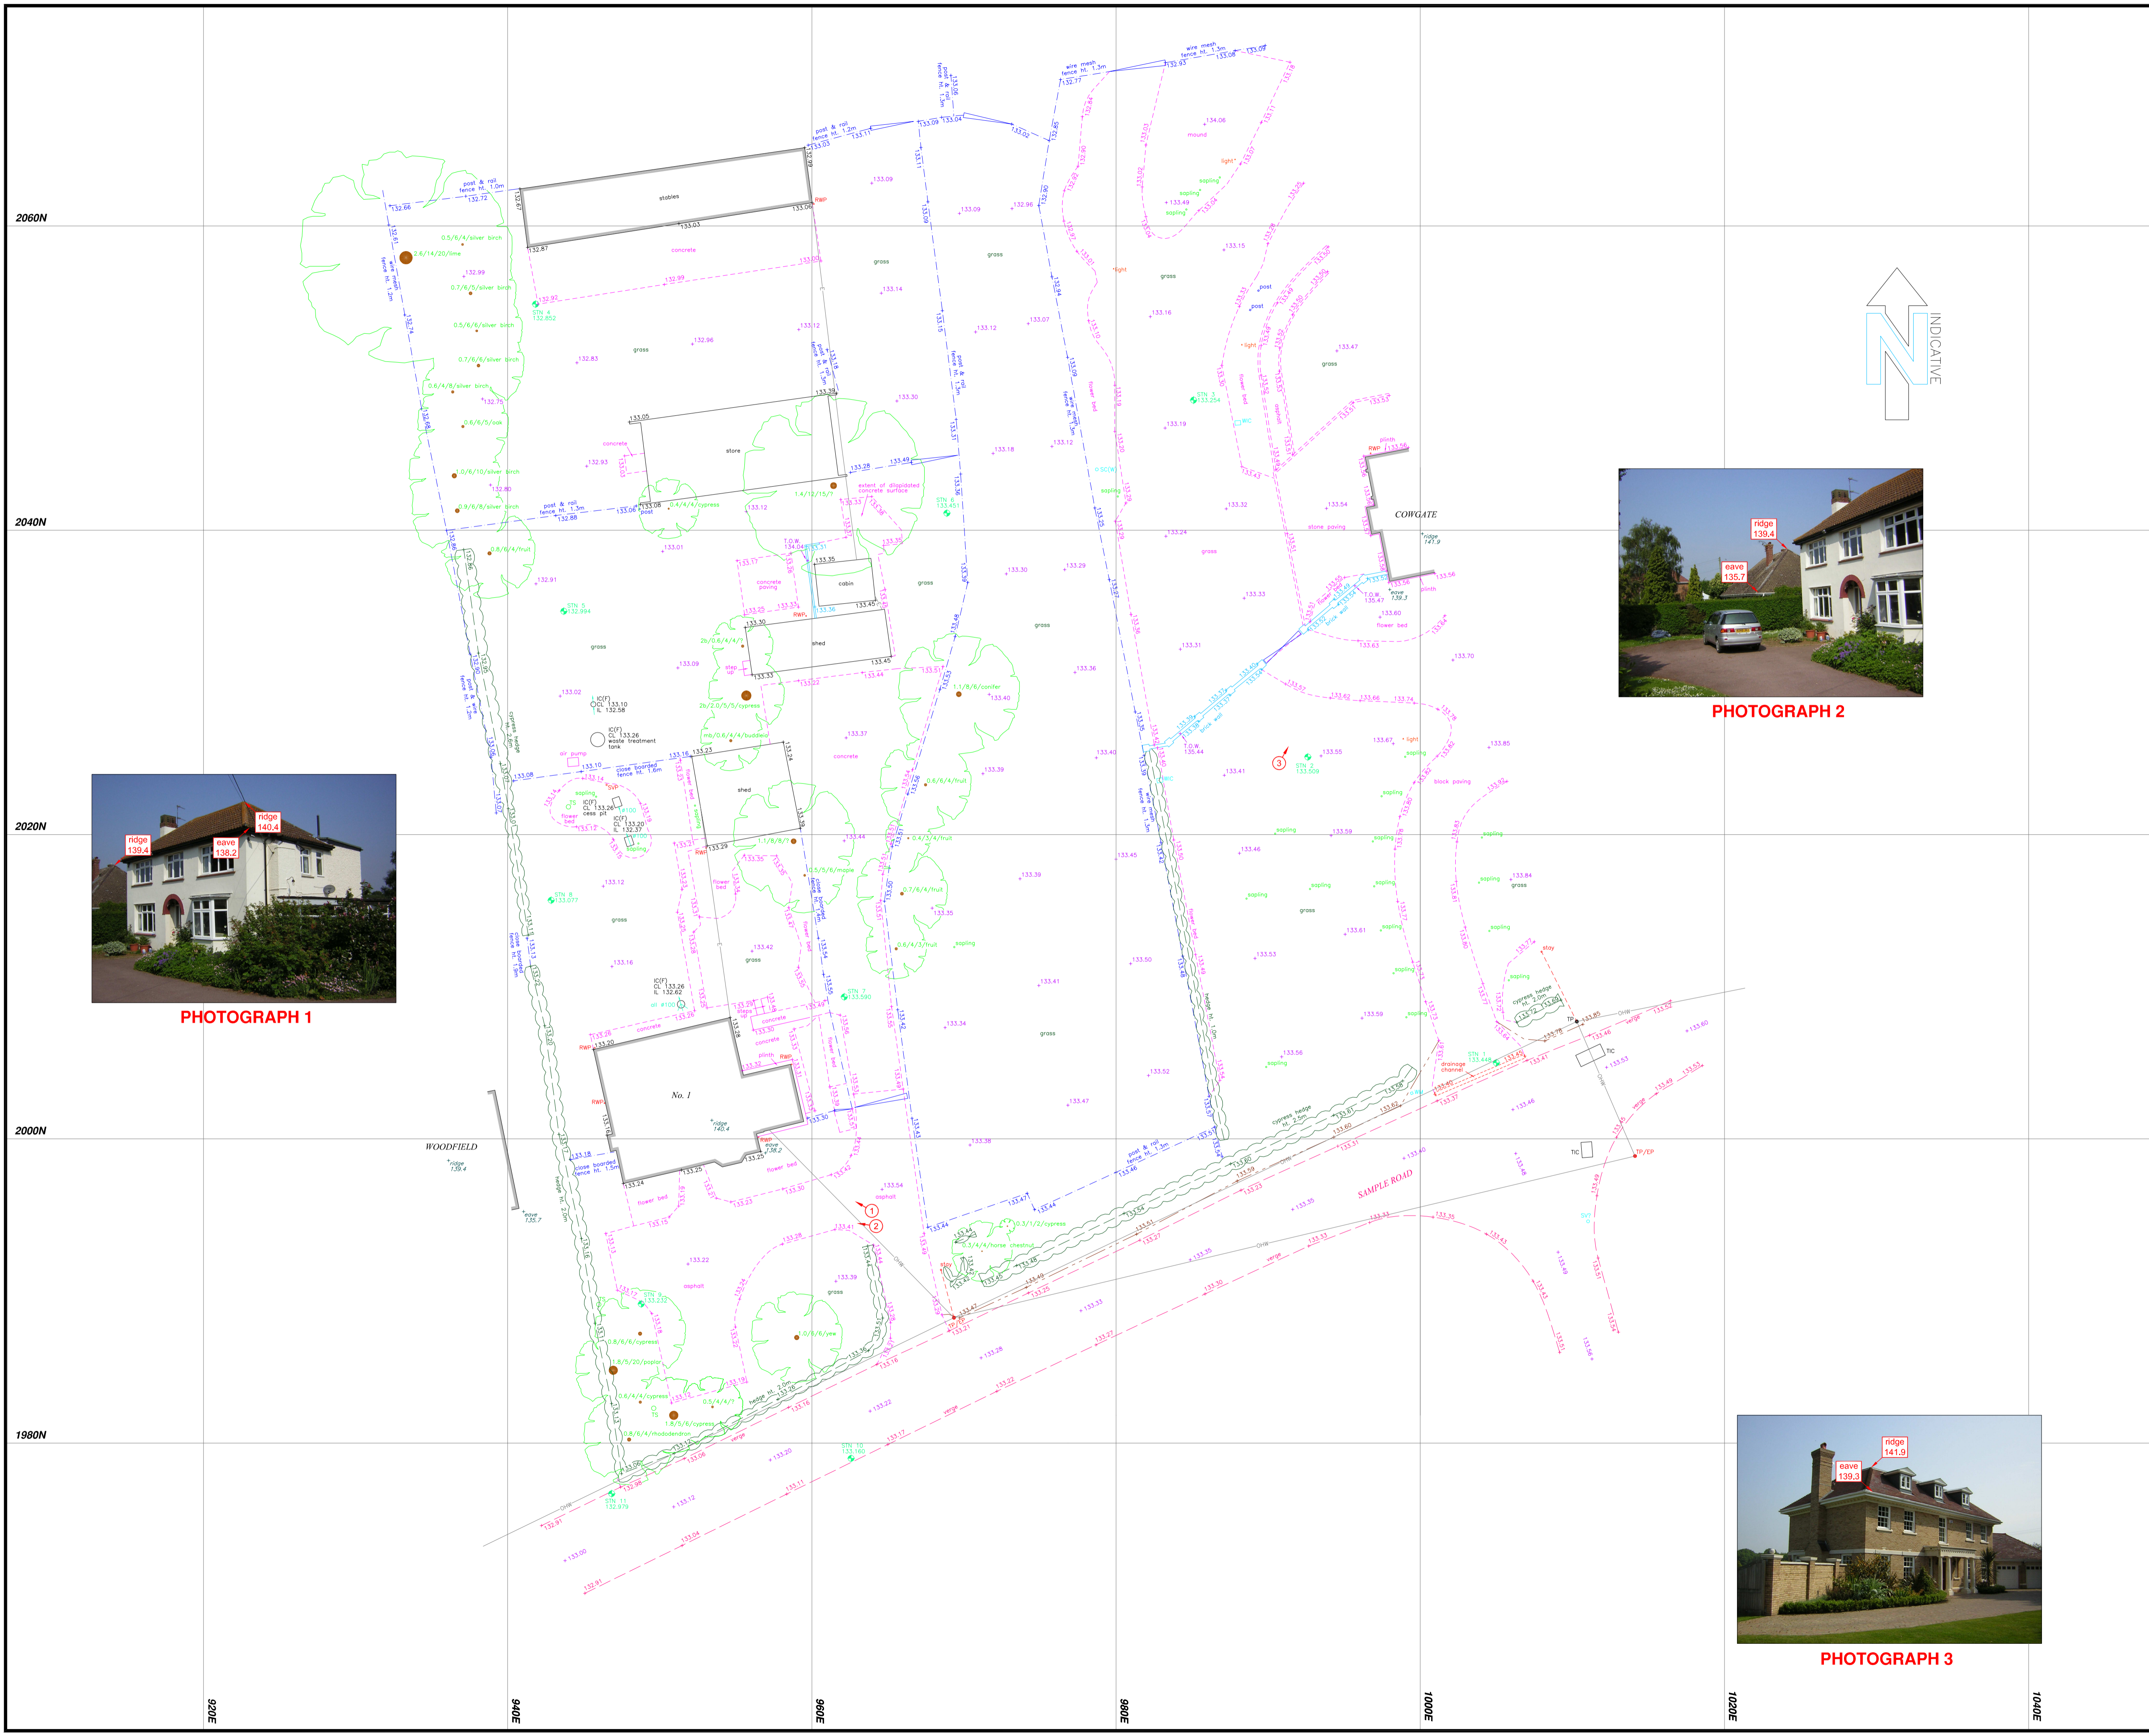

PHOTOGRAPH 1



PHOTOGRAPH 2



PHOTOGRAPH 3